


Croton Dam

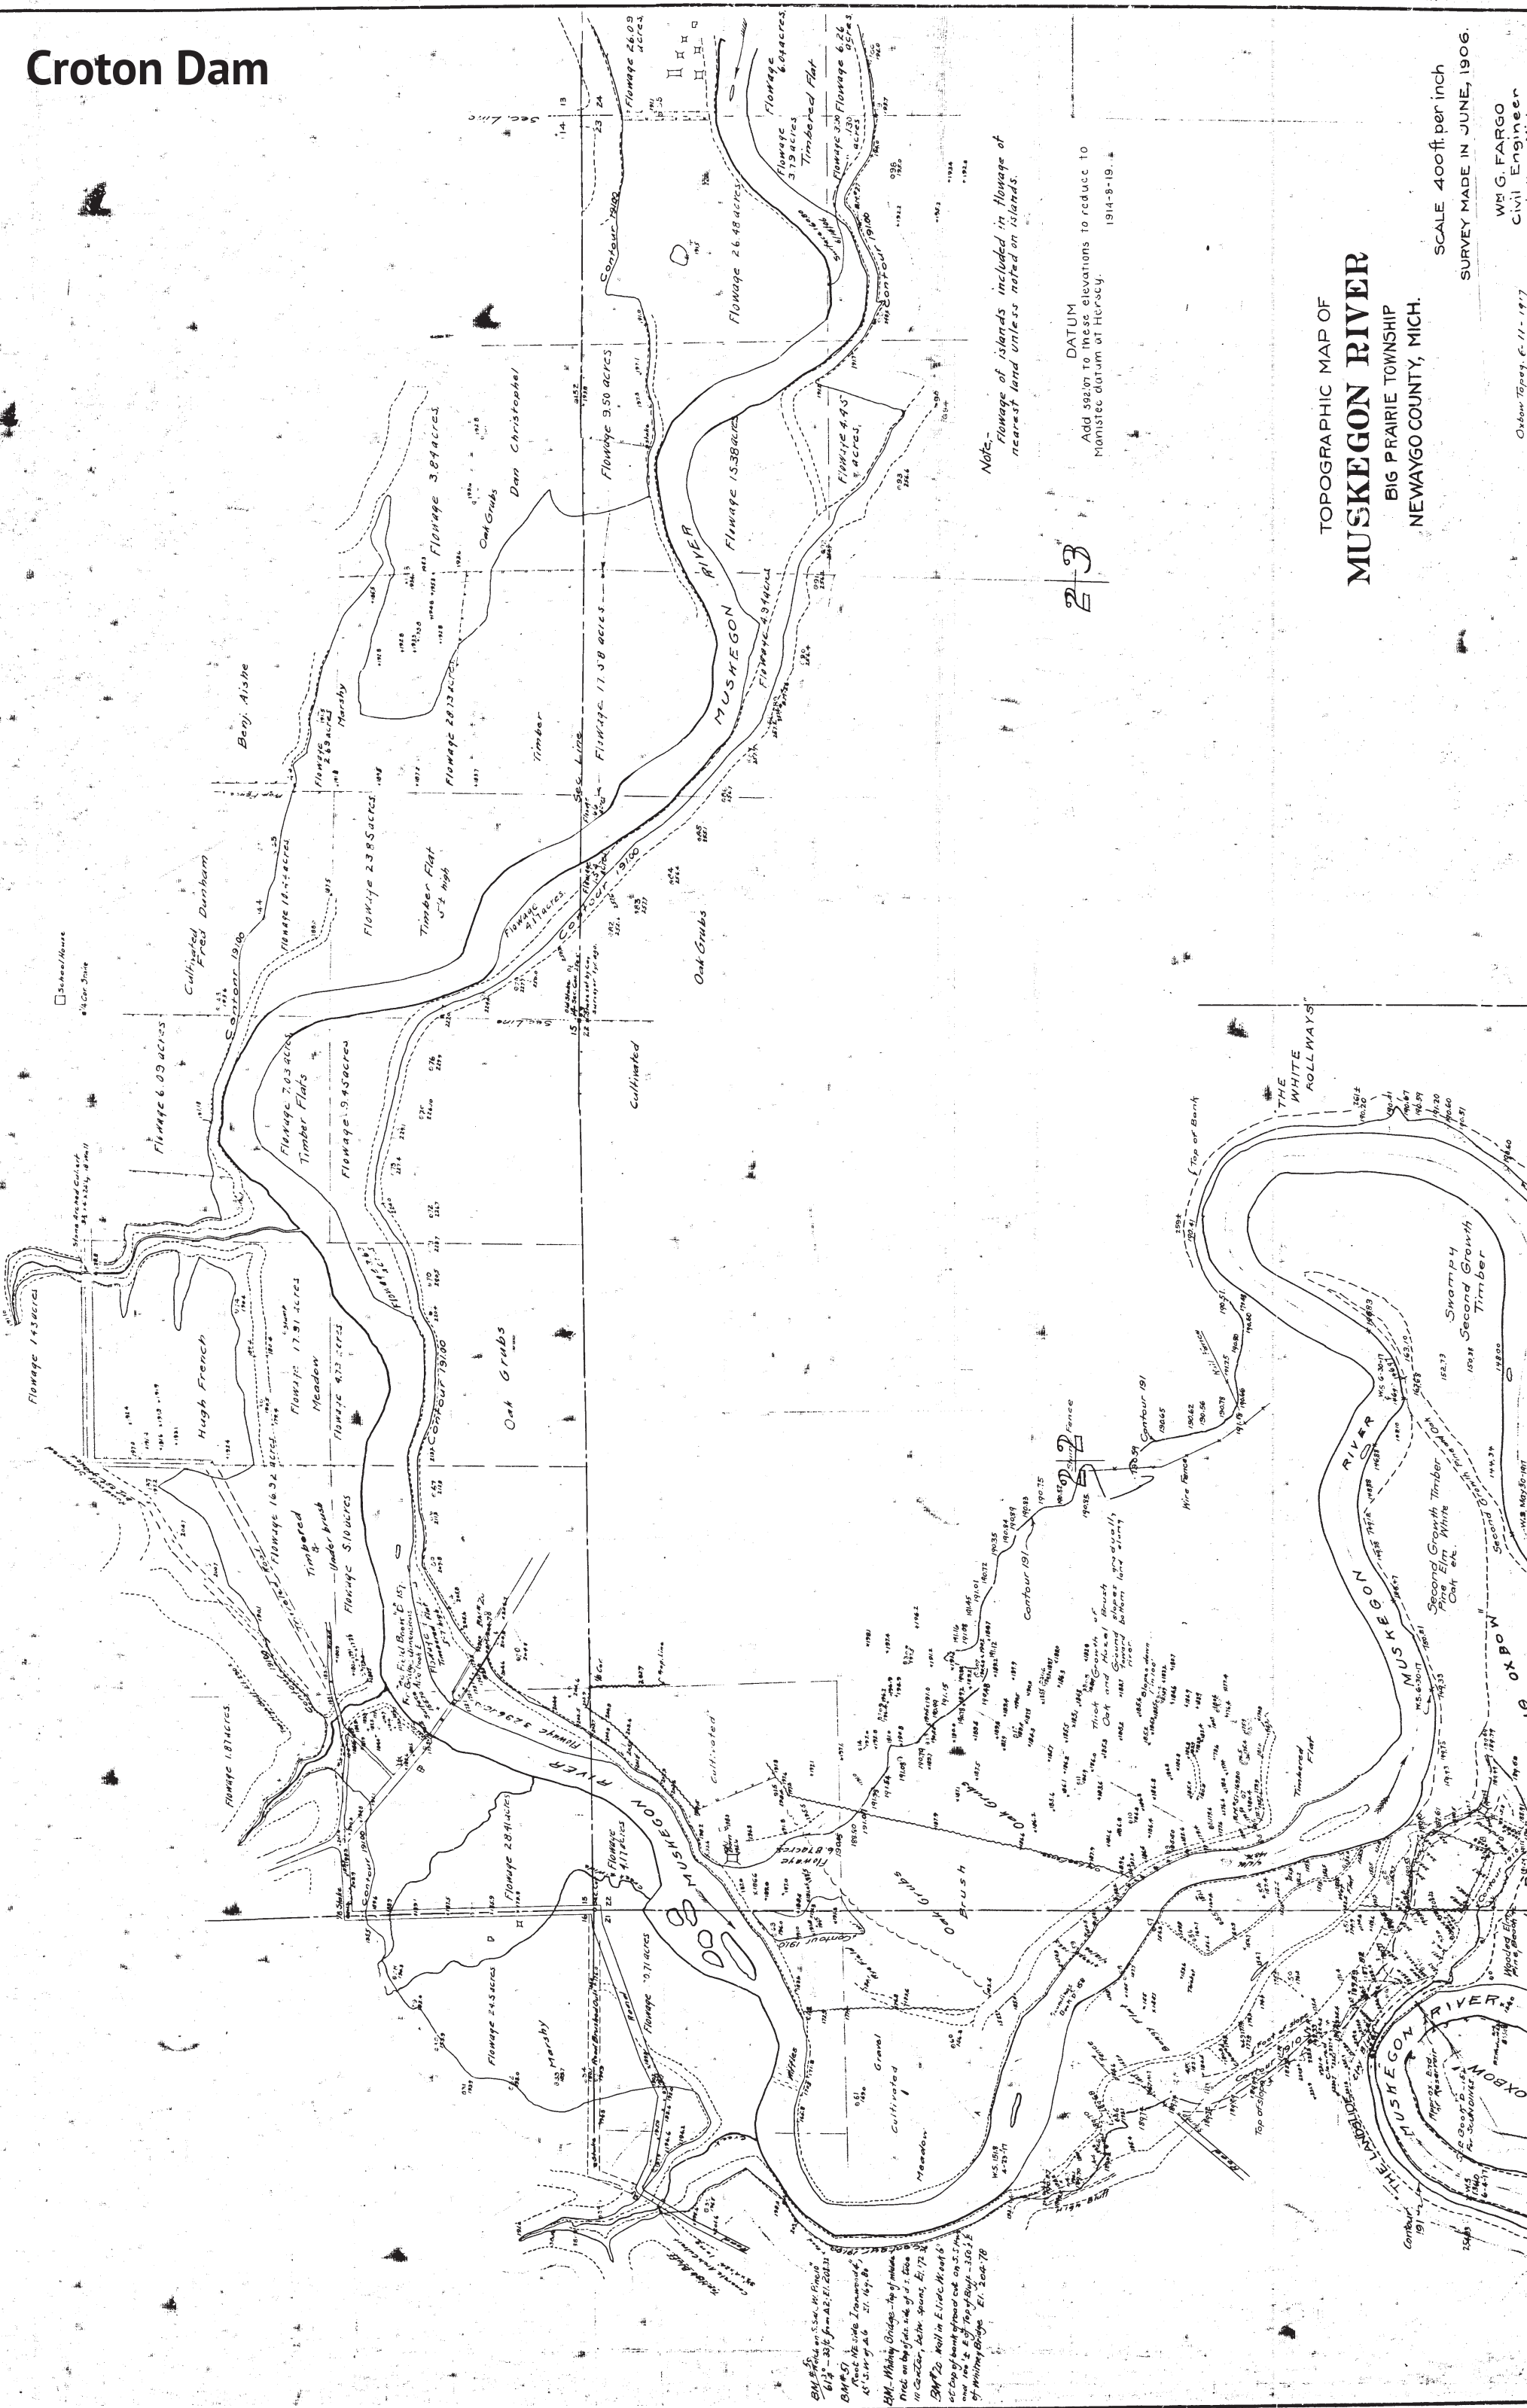

Note - Flowage of islands included in flowage of nearest land unless noted on islands.

DATUM
Add 592.07 to these elevations to reduce to Manistee datum at Hickey. 1914-8-19.

23

TOPOGRAPHIC MAP OF MUSKEGON RIVER BIG PRAIRIE TOWNSHIP NEWAYGO COUNTY, MICH.

SCALE 400ft per inch
SURVEY MADE IN JUNE, 1906.

WM G. FARGO
Civil Engineer
Jackson, Mich.

Oxbow Topog. 6-11-1917









